




SERVICE MANUAL

**H24 HYDROSTAT
ELECTRICAL SCHEMATIC DIAGRAMS**

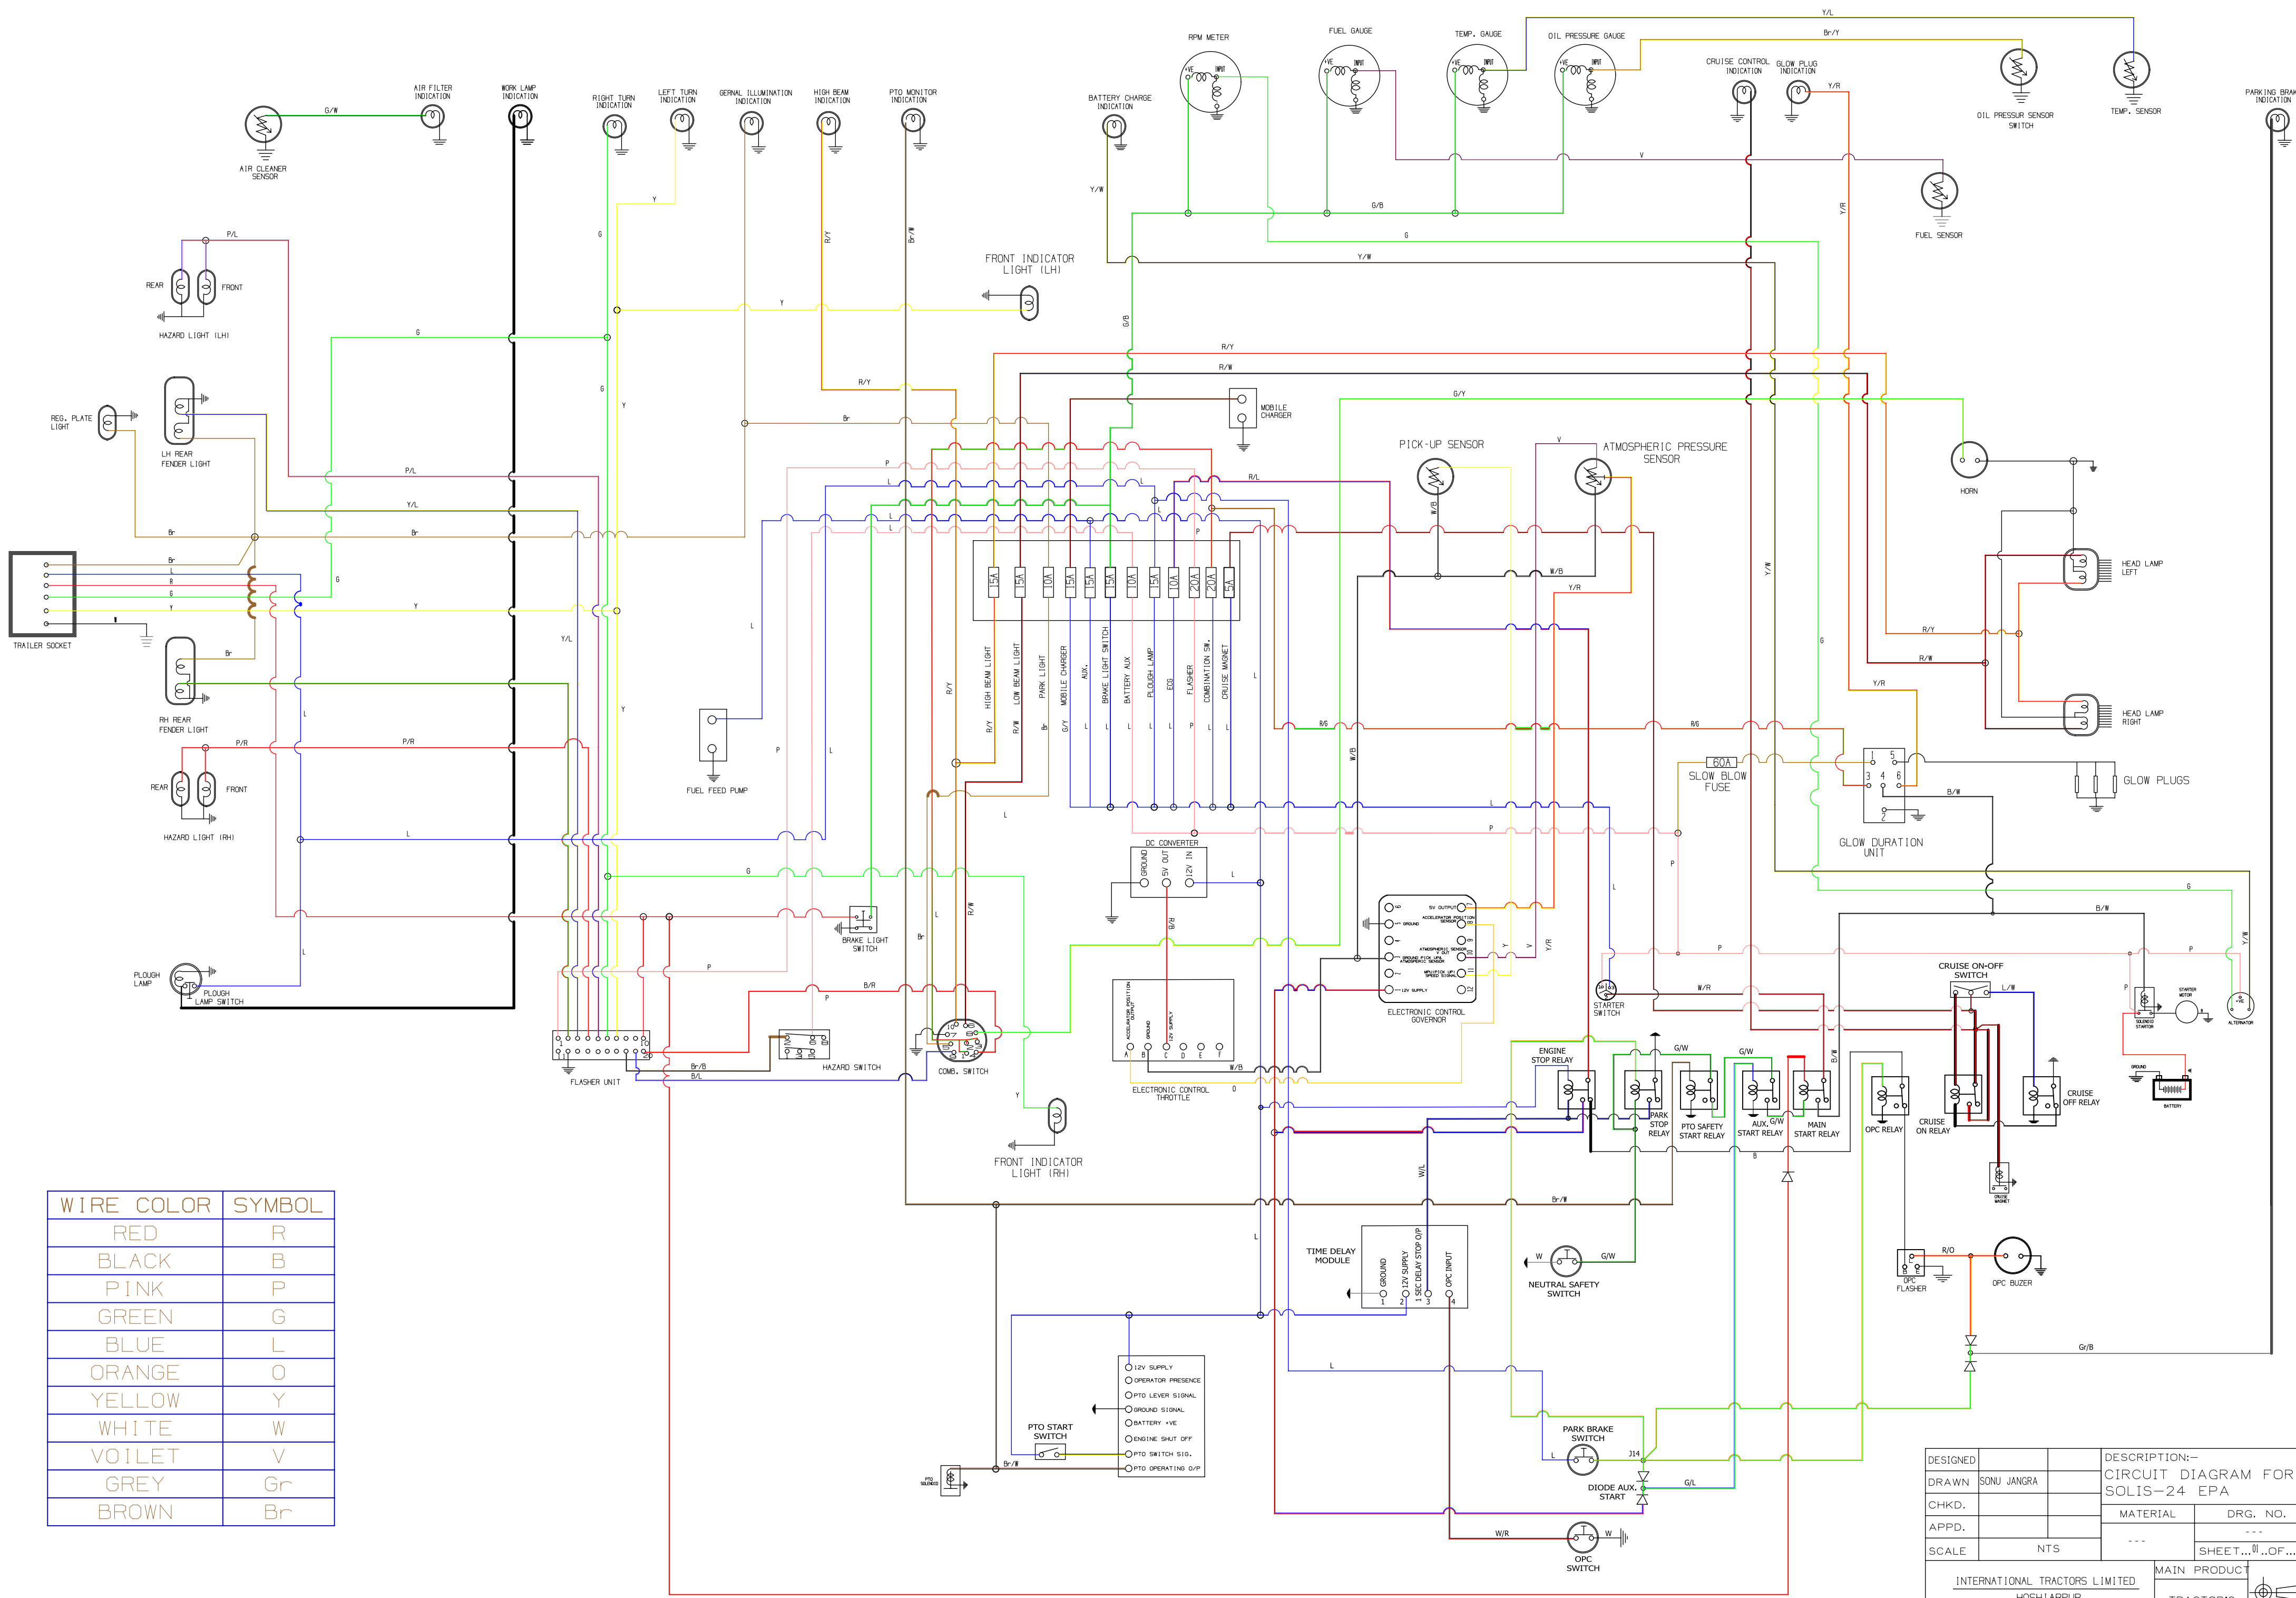

WIRE COLOR	SYMBOL
RED	R
BLACK	B
PINK	P
GREEN	G
BLUE	L
ORANGE	O
YELLOW	Y
WHITE	W
VOILET	V
GREY	Gr
BROWN	Br

- 12V SUPPLY
- OPERATOR PRESENCE
- PTO LEVER SIGNAL
- GROUND SIGNAL
- BATTERY -VE
- ENGINE SHUT OFF
- PTO SWITCH SIG.
- PTO OPERATING O/P

DESIGNED		DESCRIPTION:-
DRAWN	SONU JANGRA	CIRCUIT DIAGRAM FOR SOLIS-24 EPA
CHKD.		MATERIAL
APPD.		DRG. NO.
SCALE	NTS	SHEET...01...OF...01...
INTERNATIONAL TRACTORS LIMITED HOSHIARPUR		MAIN PRODUCT TRACTOR'S

1

2

3


4

5

6

7

8

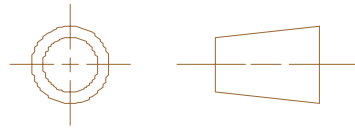

A

A

B

B

C

C

D

D

E

E

F

F

ALL DIMENSIONS IN MM

SIZE	DRG NO.	REV
A2	HS121PA	CIRCUIT DIAGRAM_dwg
SCALE 1:1	SHEET 2 OF 2	

1

2

3

4

5

6

7

8